

JOHN E. POTENTE & SONS, INC.

114 WOODBURY ROAD HICKSVILLE, N.Y. 11801
 PHONE (516) 935-8585 • FAX (516) 935-8546

ITEM NO:

PYRAMID POLE FOUNDATIONS

DWG. NO:

030729

COMPOSITE OF CONCRETE PYRAMID POLE FOUNDATIONS

PAT NOS:

MAT. AS NOTED:


WT.

DR

DR. BY:

DATE:

CK

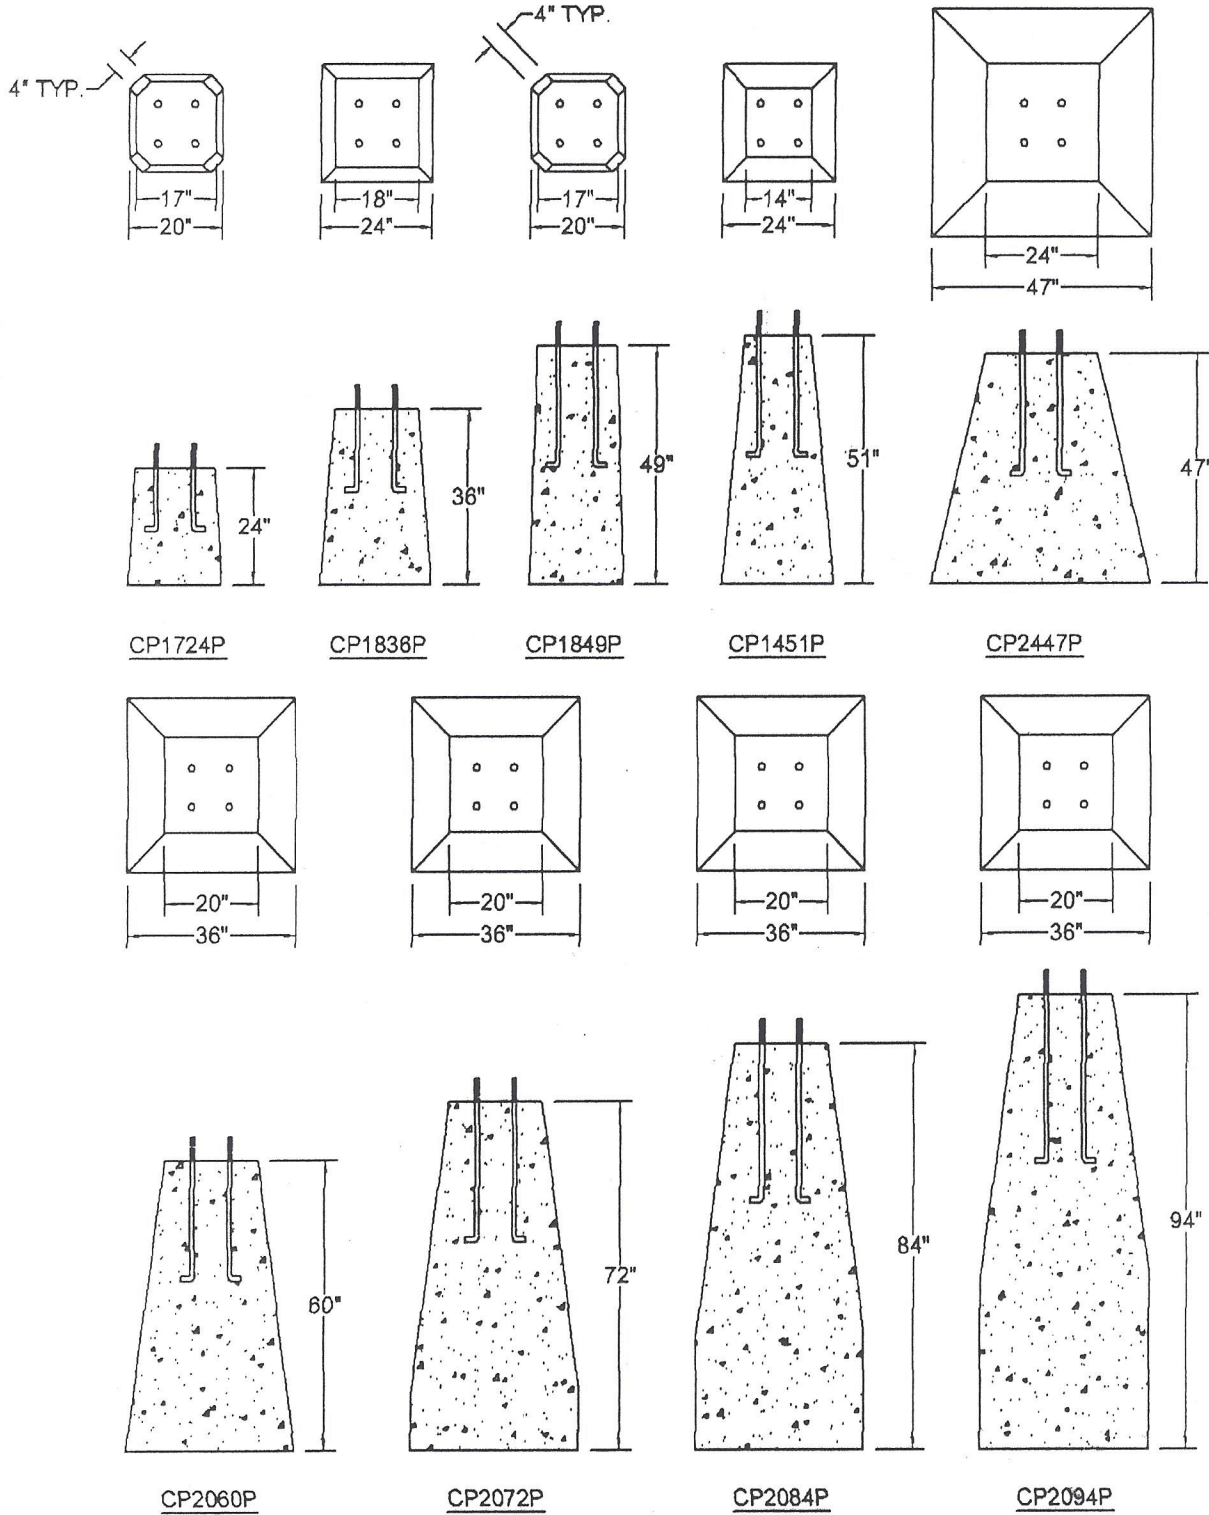

NOTES: 1. ANCHOR BOLTS AND CONDUIT SUPPLIED BY OTHERS. LOCATION VARY UPON CUSTOMER REQUEST.
 2. CONCRETE TO ATTAIN 4,000 PSI @ 28 DAYS.